


Titel		Bieterverfahren		#	
		Ehem. Spielplatz Osterfenne.			
Inhalt		Grundstücksgröße 655 m ²			
Institution		Stadt Schortens			
Bearbeiter	Susanne Pelekies	Datum	13.02.2017	Maßstab	1:500

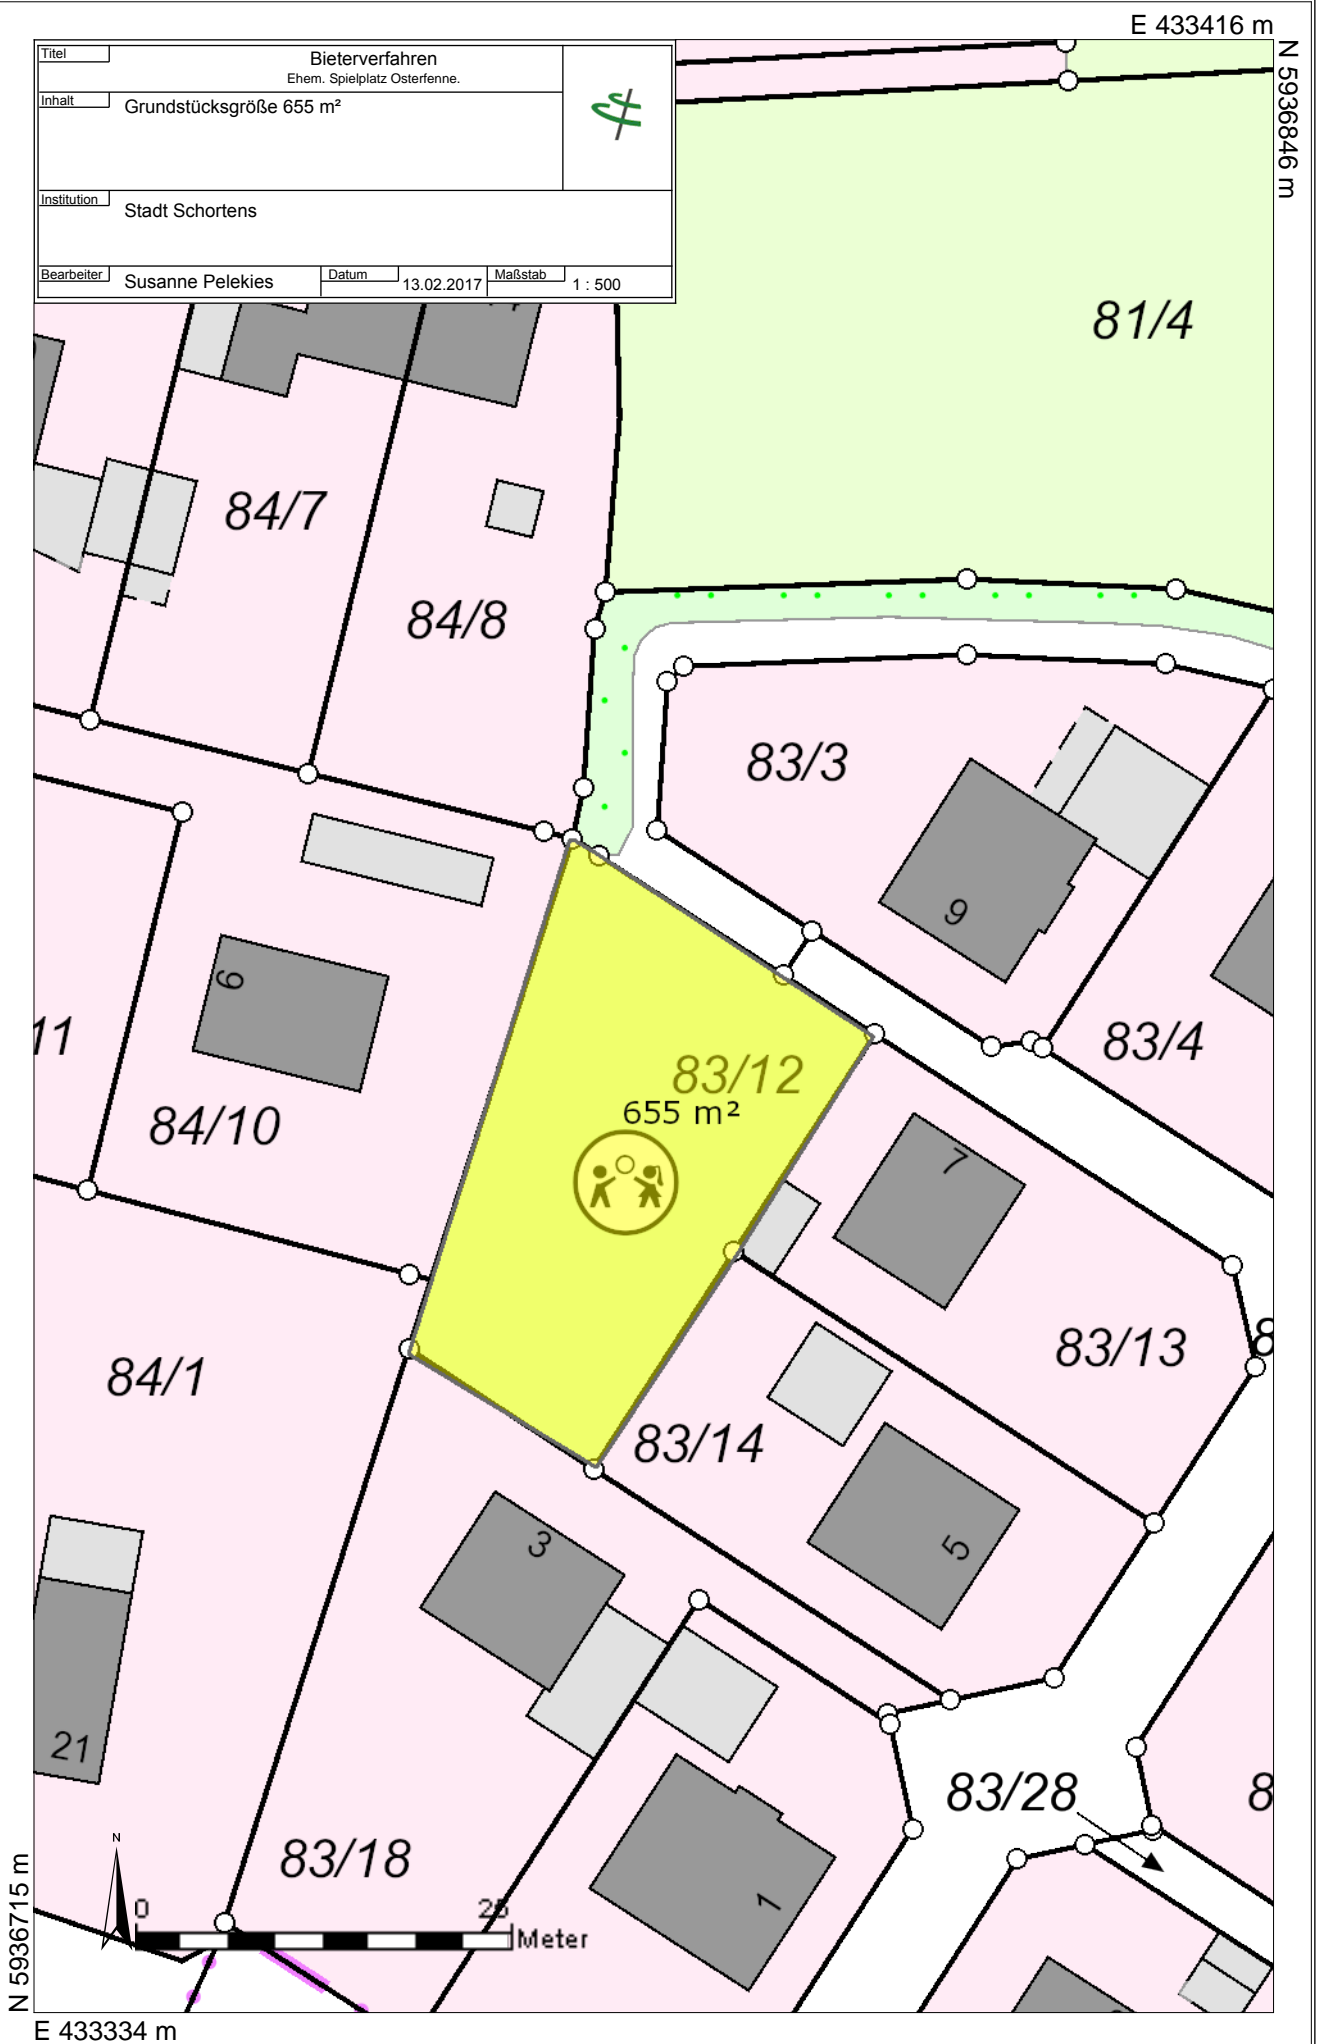

E 433416 m

N 5936846 m

81/4

84/7

84/8

83/3

83/4

83/12

655 m²



84/10

83/13


84/1

83/14

3

83/18

83/28

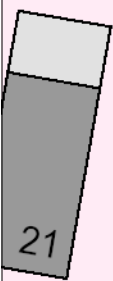

N 5936715 m



E 433334 m